

LEGEND

P01	INITIAL ISSUE	08-04-26	EF	ROH
REV	DESCRIPTION	DATE	BY	CHK

(+353) 45 486 229
 fureyconsulting.ie
 FUREY
 CONSULTING ENGINEERS
 Oldie World Cottage,
 Rathasker Road,
 Naas, Co. Kildare

TITLE	BLOCK B ELEVATIONS AS GRANTED		
PROJECT	PROPOSED DEVELOPMENT AT MARMION WALK, CLANE, CO. KILDARE		
CLIENT	WESTIN HOMES LTD.		
STAGE	PLANNING		
DRAWING NO.			

21D22P2-FCE-02-XX-DR-A-2100

STATUS	REVISION	SCALE
S4	P01	1:100 @ A1




WEST ELEVATION



EAST ELEVATION



NORTH ELEVATION

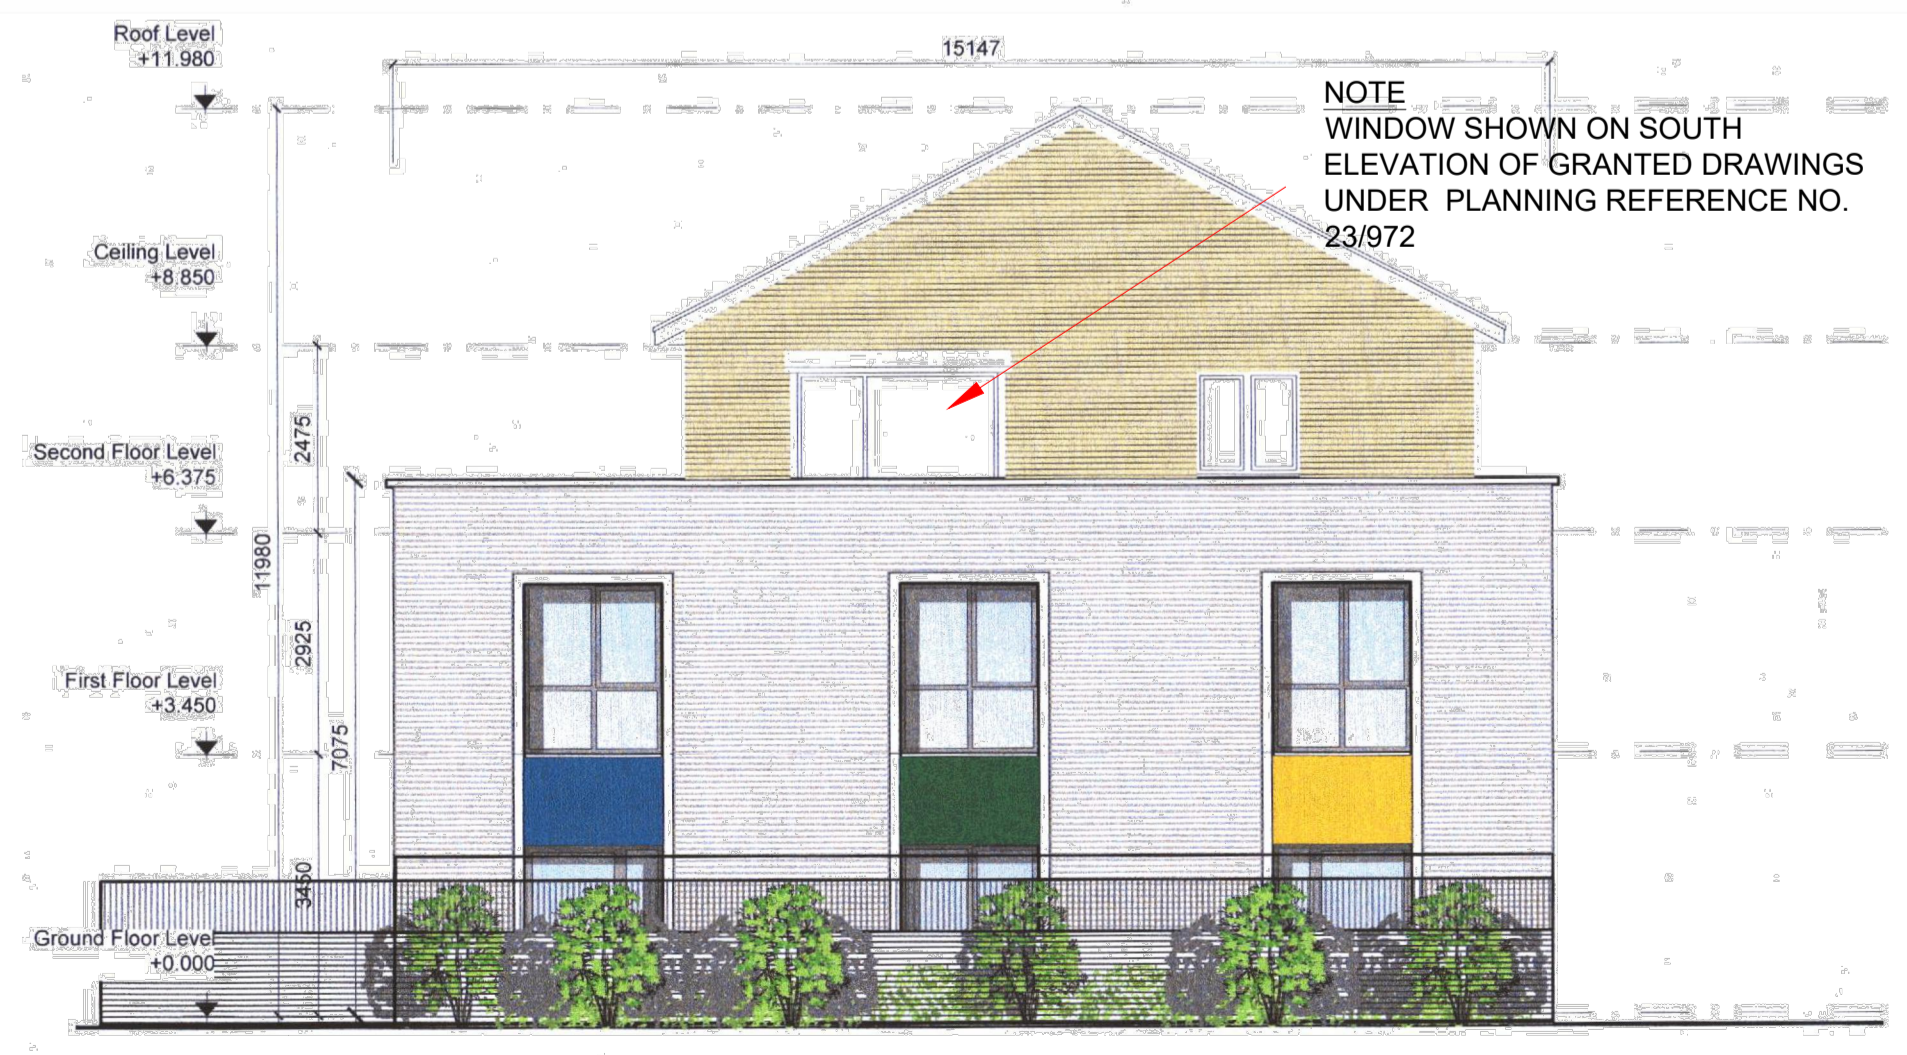

SOUTH ELEVATION

NOTE
 WINDOW SHOWN ON SOUTH
 ELEVATION OF GRANTED DRAWINGS
 UNDER PLANNING REFERENCE NO.
 23/972