
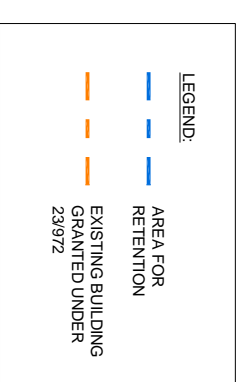
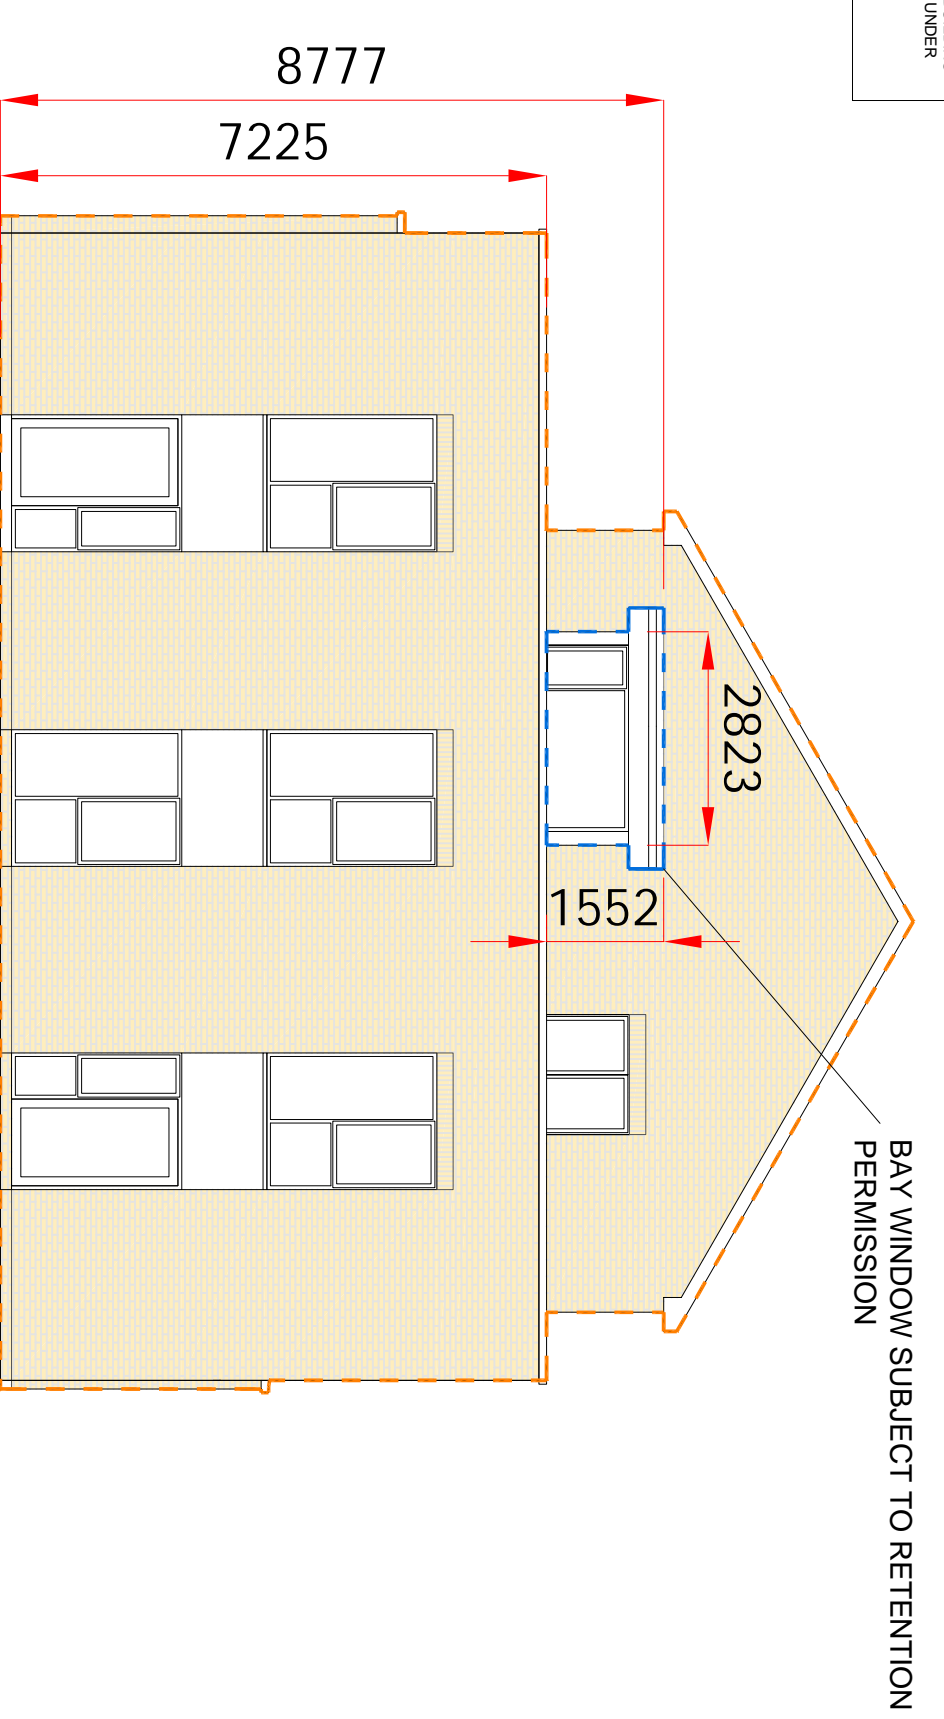
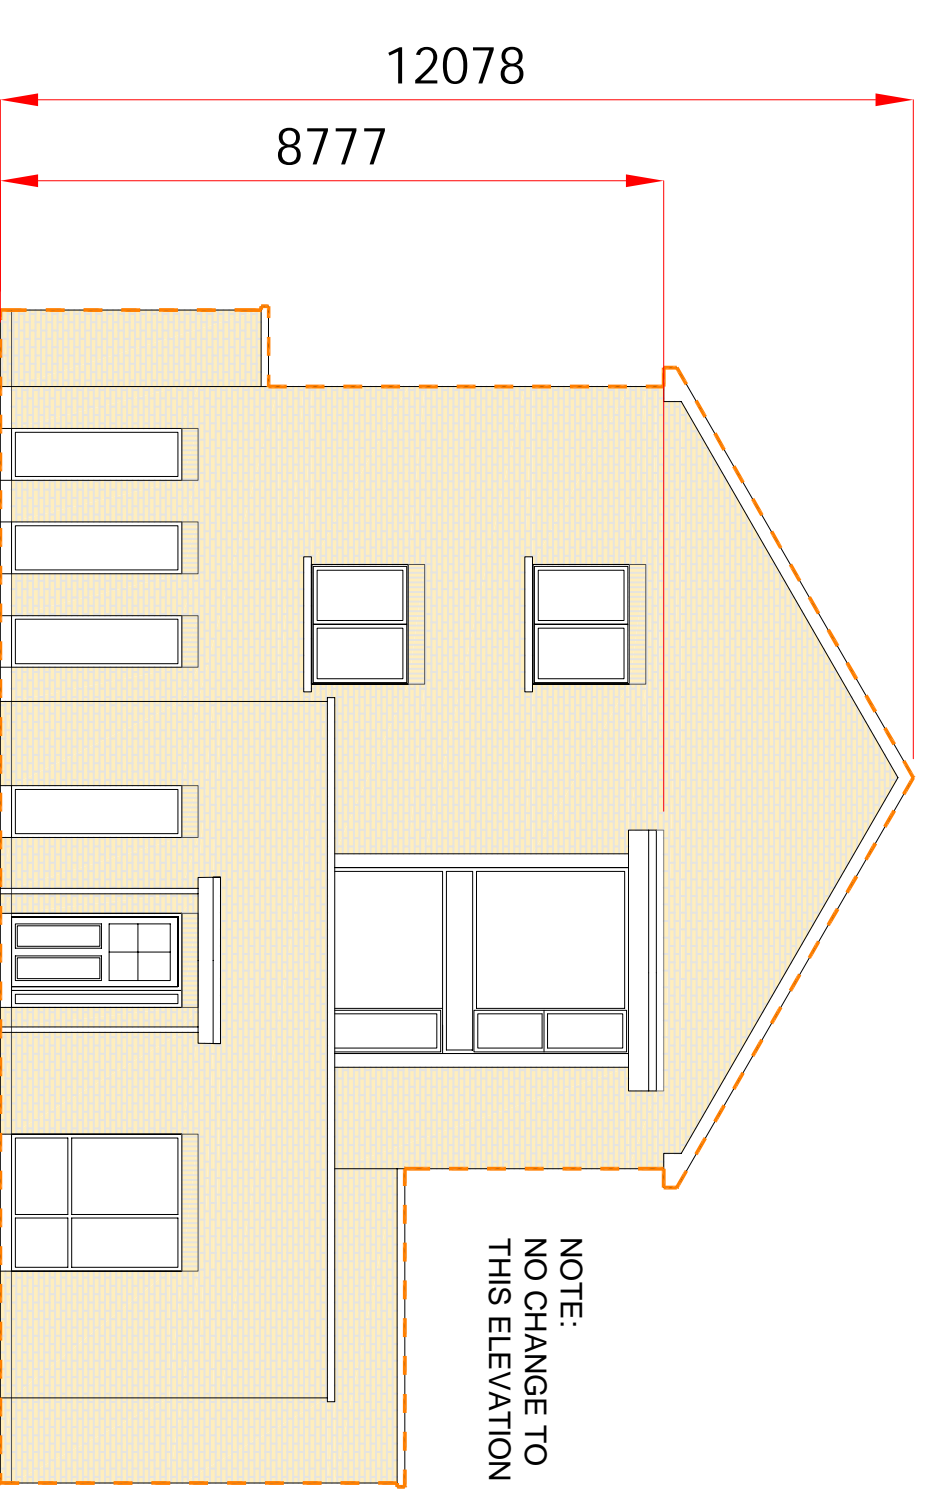
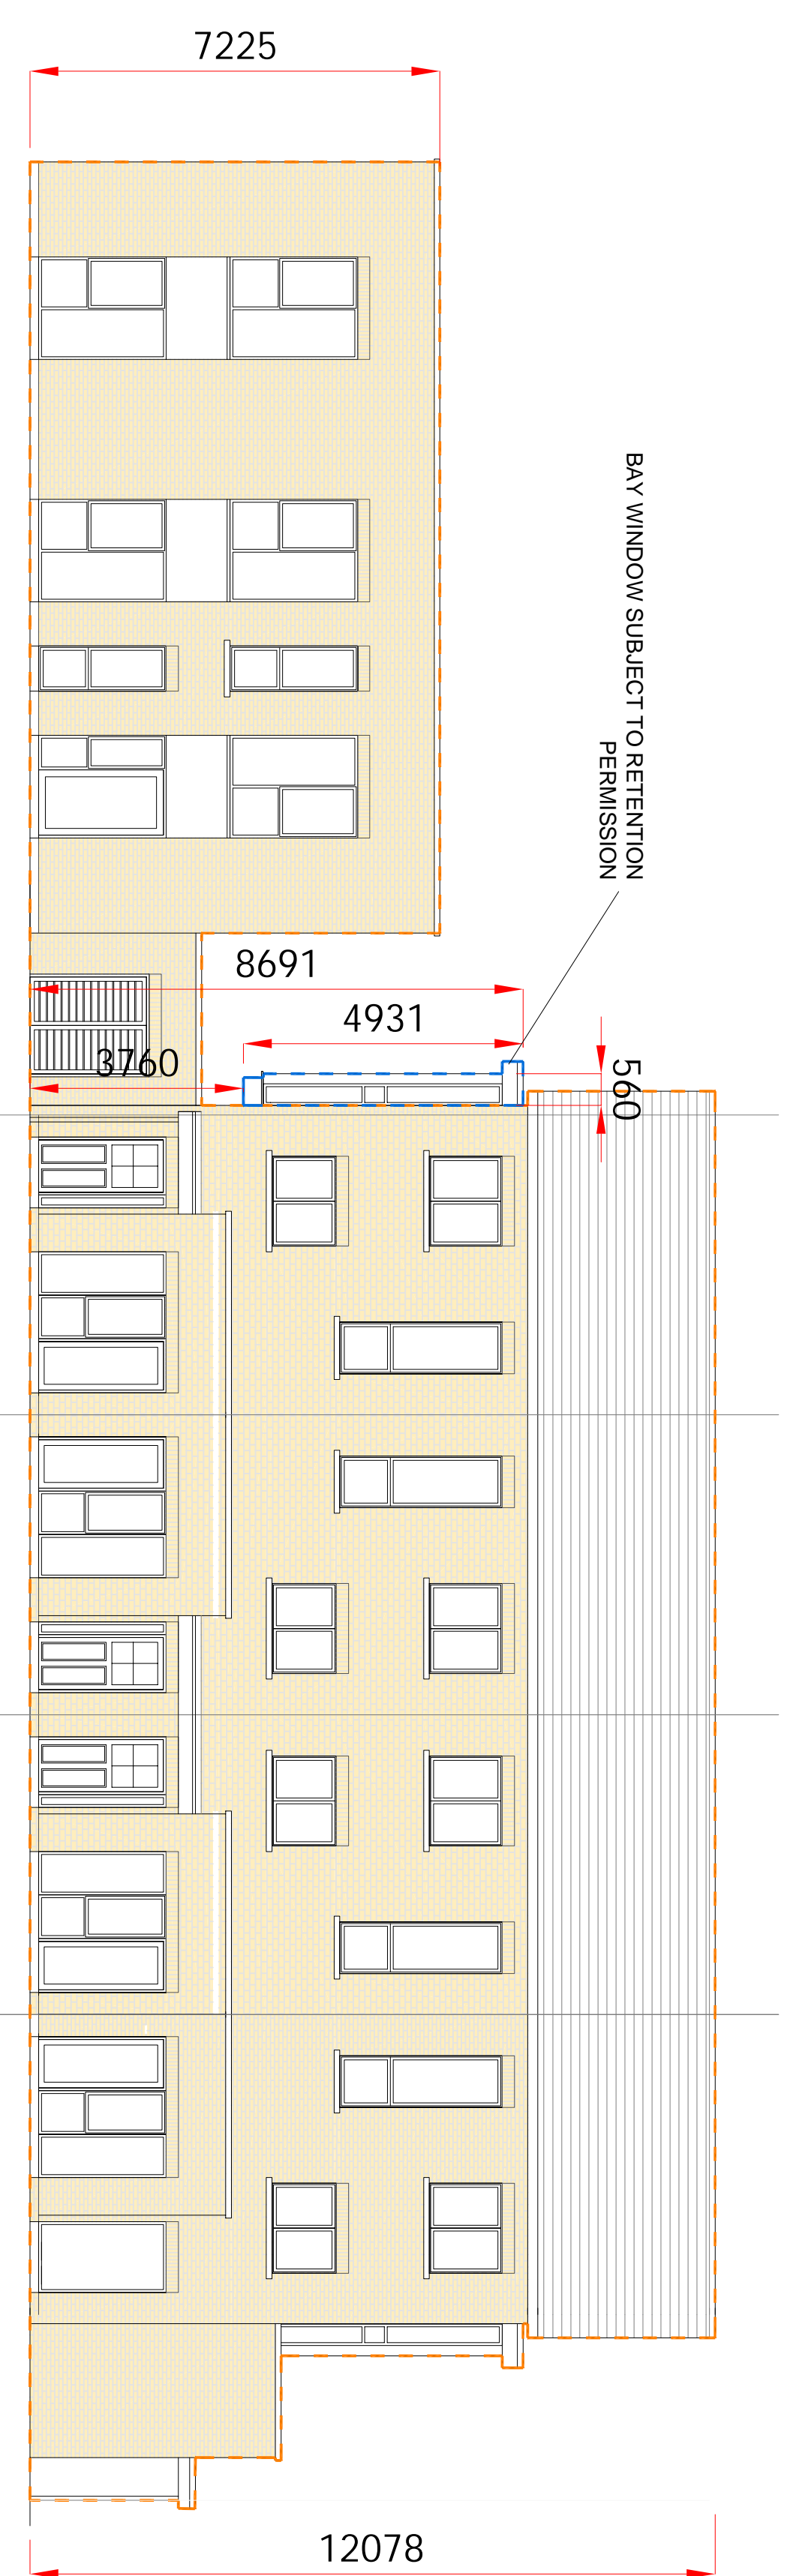


LEGEND

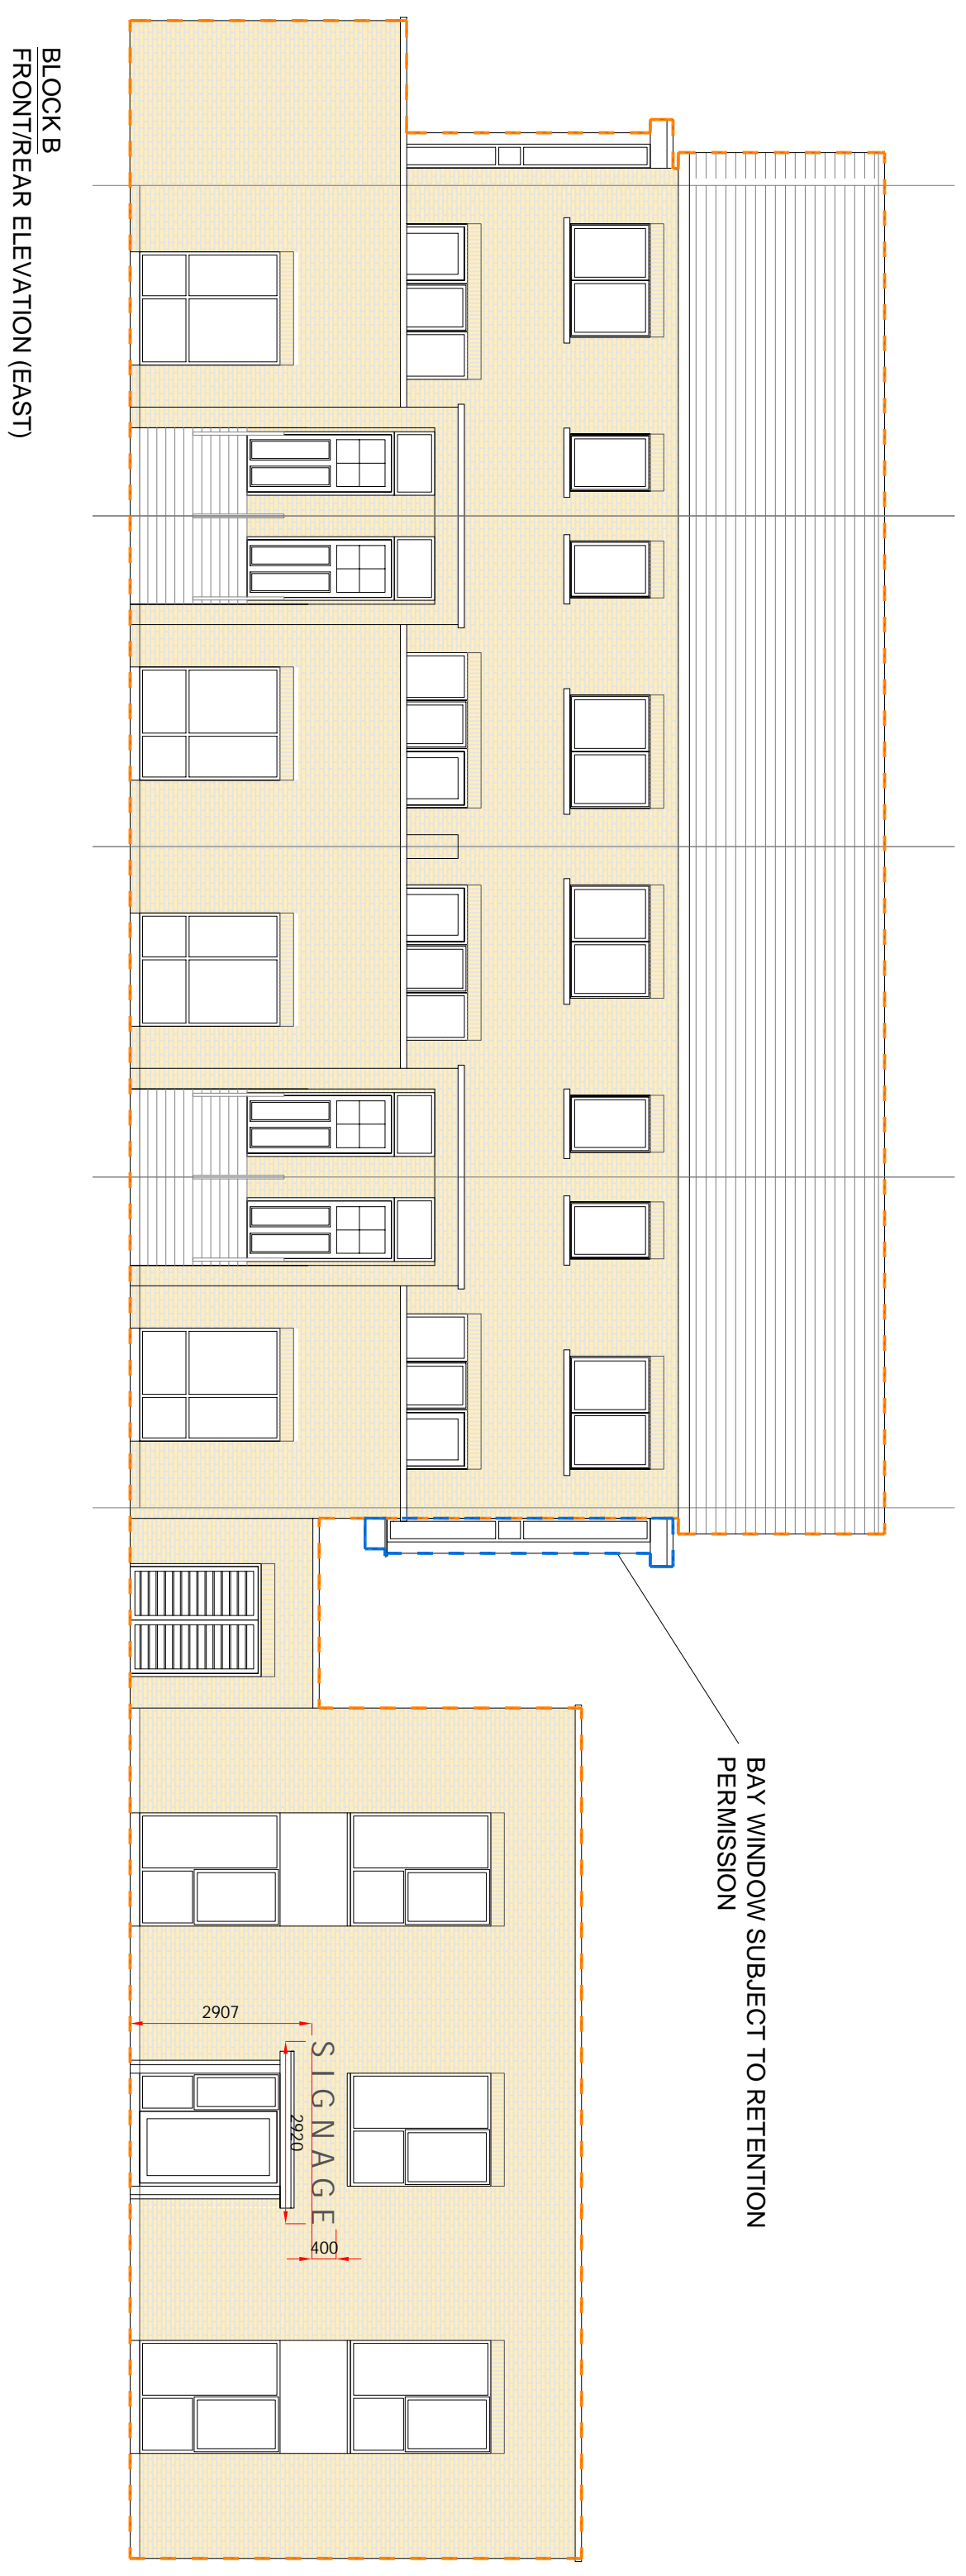

<p><b>FUREY</b> CONSULTING ENGINEERS</p>	
<p><b>TITLE</b> BLOCK B ELEVATIONS AS PROPOSED TO BE RETAINED</p>	
<p><b>PROJECT</b> PROPOSED DEVELOPMENT AT MARKHAM WALK, CLANE, CO. KILDARE</p>	
<p><b>CLIENT</b> WESTIN HOMES LTD.</p>	
<p><b>STAGE</b> PLANNING</p>	
<p><b>DRAWING NO.</b> 21D22P2-FCE-02-XX-DR-A-2101</p>	
<p><b>STATUS</b> S4</p>	
<p><b>REVISION</b> P01</p>	
<p><b>SCALE</b> 1:100 @ A1</p>	
<p><b>P01</b> INITIAL ISSUE</p>	<p>08-04-26 EF ROH</p>
<p><b>REV</b> DESCRIPTION</p>	<p>DATE BY CHK</p>